


ΤΟΜΗ -2-
ΚΛ. 1:20

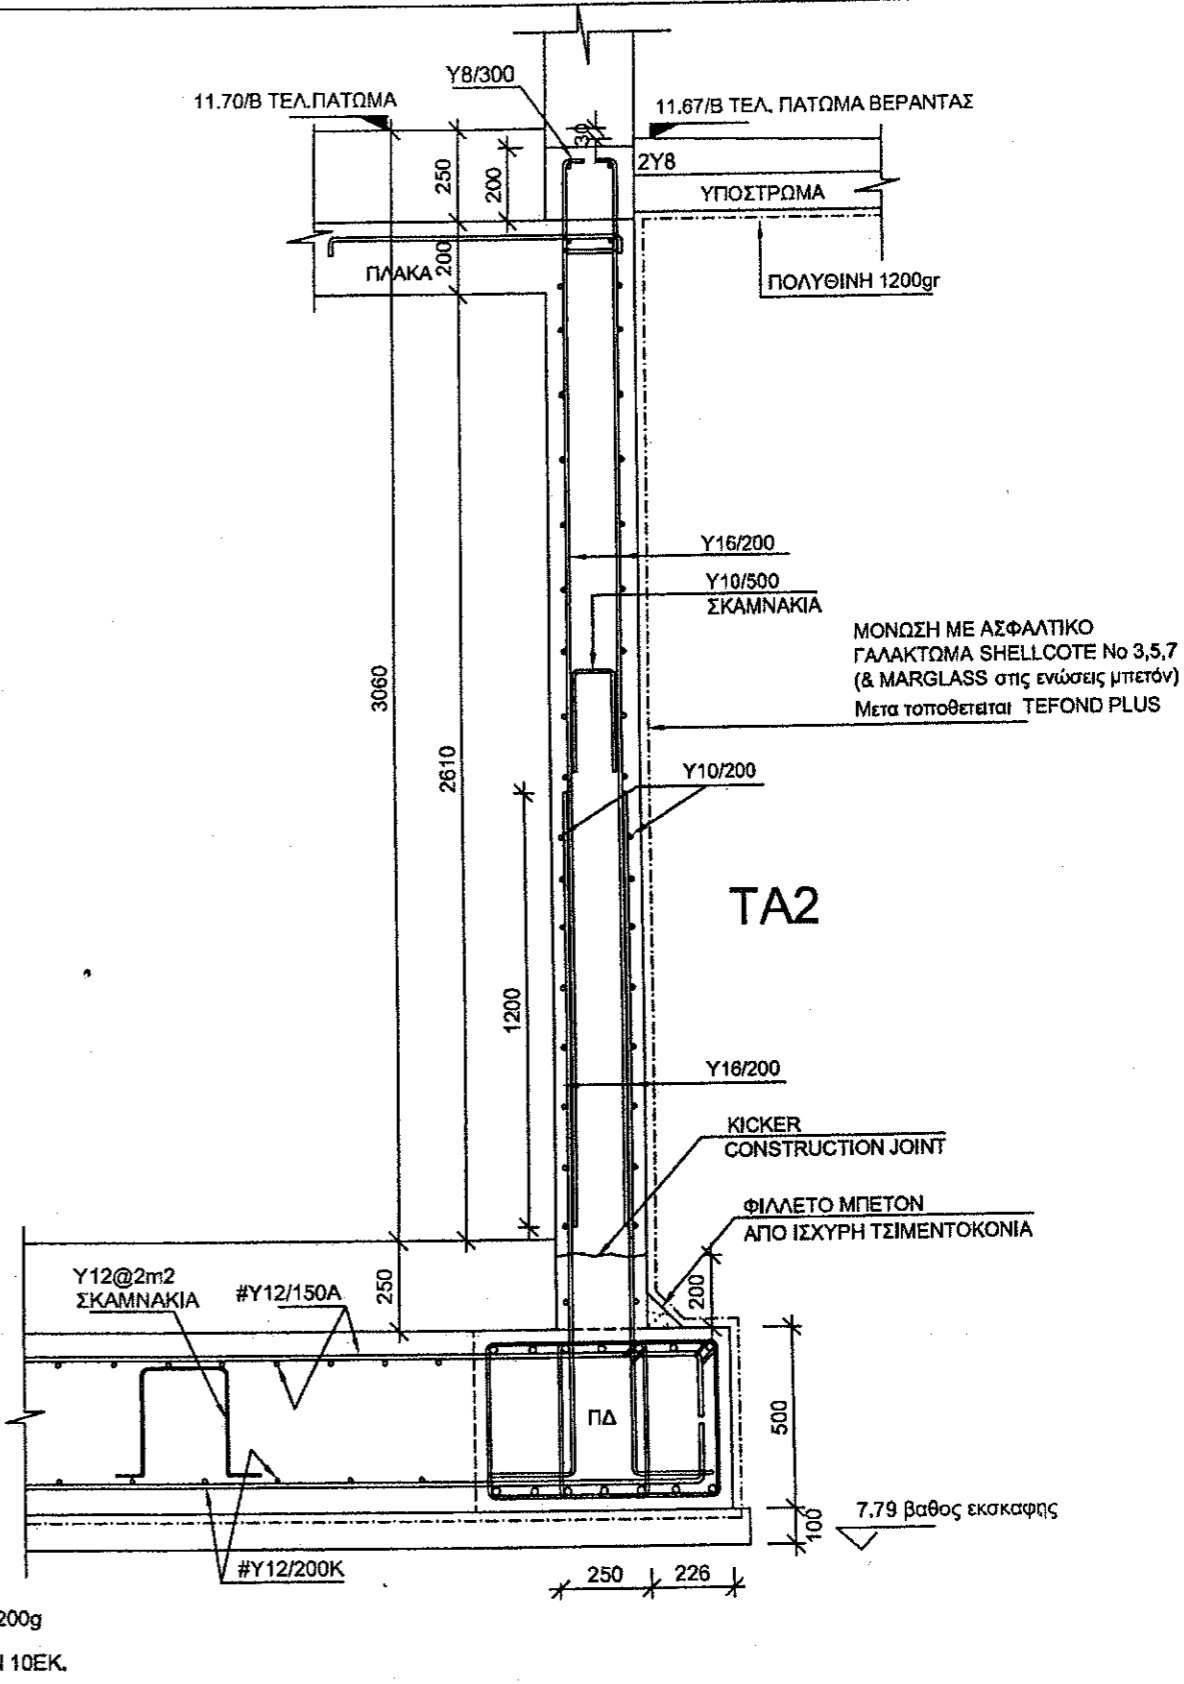

ΤΟΜΗ -3- TA2
ΚΛ. 1:20